





HILL OF FARE WIND FARM

FIGURE 2.4

TYPICAL ACCESS TRACK

KEY

- RUNNING SURFACE
- BASE/CAPPING LAYER
- TOPSOIL
- SUBGRADE
- PEAT LAYER/SOFT GROUND
- EXCAVATED MATERIAL
- GEOGRID
- EXISTING GROUND LEVEL
- SNOW POLES (WHERE REQUIRED)

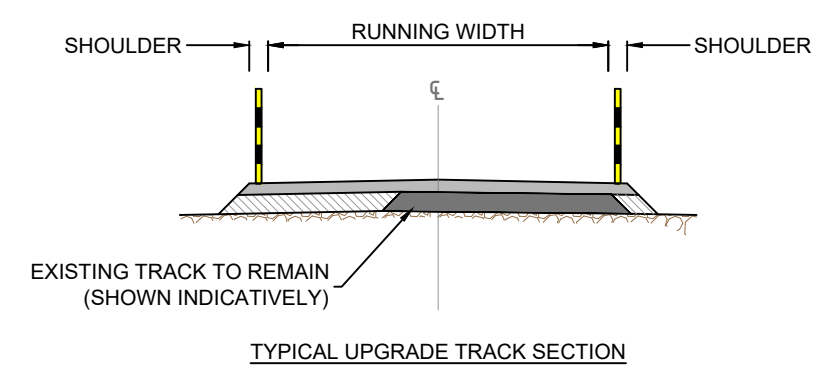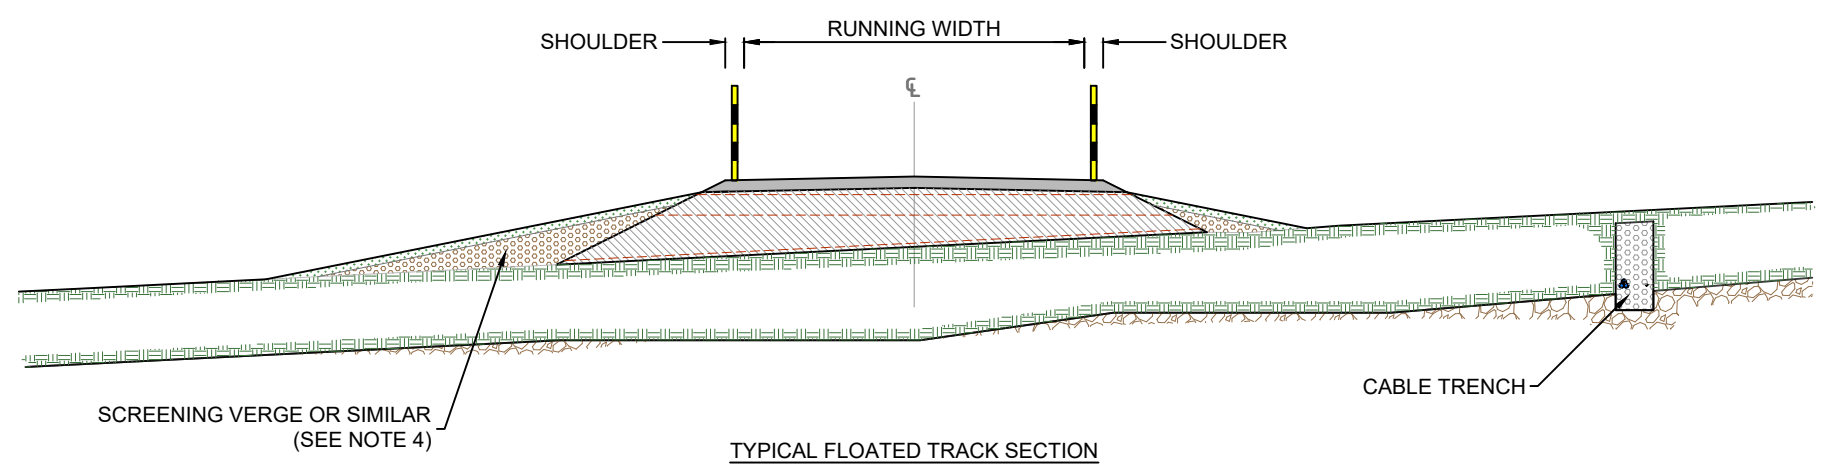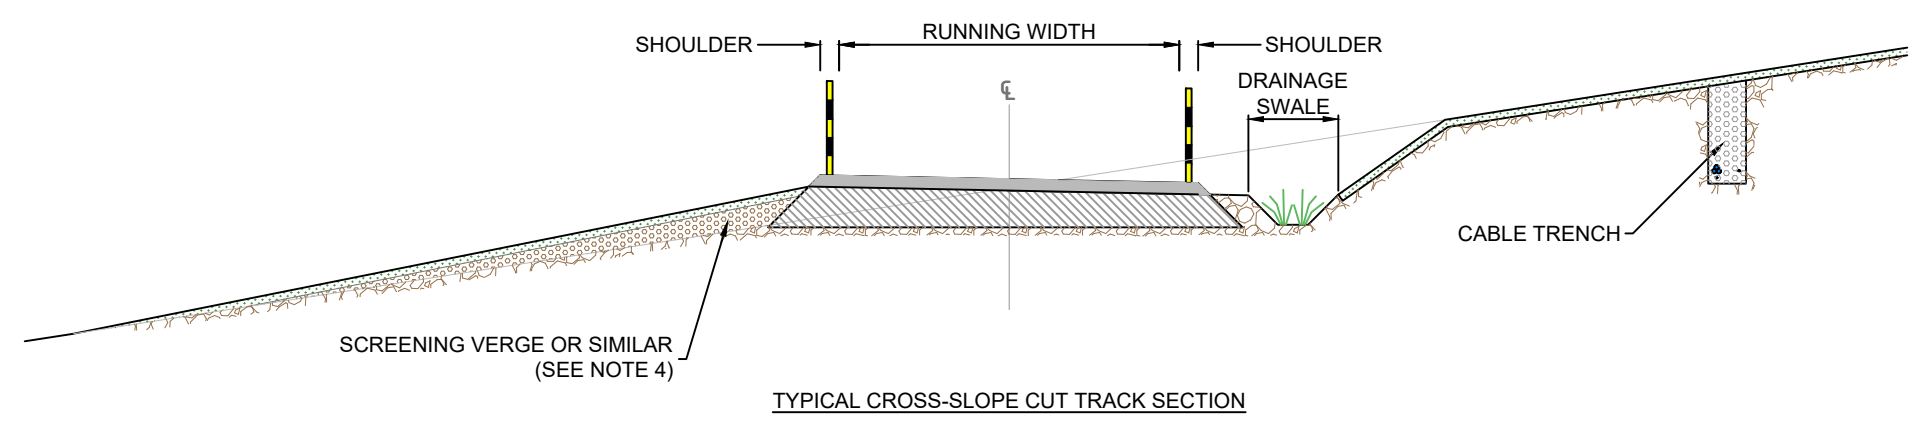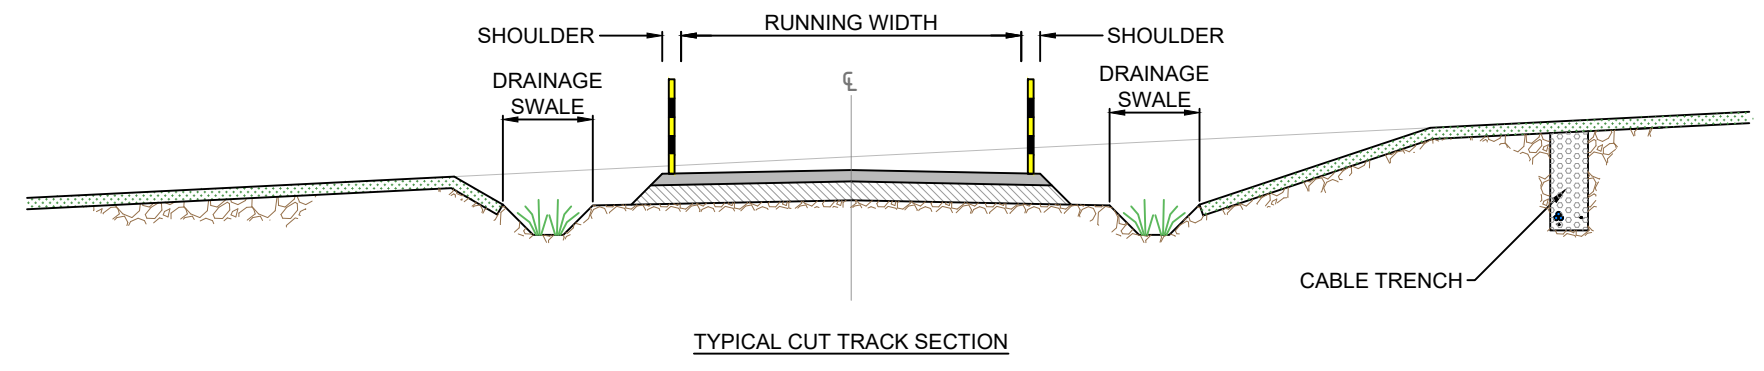

- NOTES**
1. DO NOT SCALE FROM THIS DRAWING.
 2. TRACK WIDTH TO INCREASE ON BENDS AND PASSING PLACES.
 3. ALL EMBANKMENT SLOPES TO BE PROVIDED AT A STABLE ANGLE BASED ON THE PROPERTIES OF THE MATERIAL ENCOUNTERED ON SITE.
 4. EXCAVATED MATERIAL WILL BE PLACED IN AGREED LOCATIONS. REINSTATEMENT AND/OR SPOIL MANAGEMENT PLANS WILL BE DEVELOPED IN LINE WITH CURRENT BEST PRACTICE.
 5. TRACK CONSTRUCTION TYPE TO BE DETERMINED DURING DETAILED DESIGN. LAYOUT OF DRAINAGE, CABLE TRENCHES AND STORAGE BUNDS MAY VARY.
 6. RUNNING SURFACE AND BASE/CAPPING LAYER TO BE FORMED FROM SUITABLE MATERIALS COMPACTED IN LAYERS.
 7. GEOSYNTHETIC REINFORCEMENT OR SOIL STABILISATION MAY BE USED TO REDUCE THE DEPTH OF TRACK CONSTRUCTION. REQUIREMENT TO BE DETERMINED DURING DETAILED DESIGN.

LAYOUT DWG	N/A	T-LAYOUT NO.	N/A
------------	-----	--------------	-----

DRAWING NUMBER	04542-RES-ACC-DR-PE-001	REV	1
----------------	-------------------------	-----	---

SCALE - NOT TO SCALE @ A3

ENVIRONMENTAL IMPACT ASSESSMENT REPORT 2023

THIS DRAWING IS THE PROPERTY OF RENEWABLE ENERGY SYSTEMS LTD. AND NO REPRODUCTION MAY BE MADE IN WHOLE OR IN PART WITHOUT PERMISSION