





**HILL OF FARE  
WIND FARM**

**FIGURE 2.9b**

**INDICATIVE BESS  
ELEVATION VIEW**

**NOTES:**

1. EQUIPMENT DETAILS AND CONFIGURATION WITHIN THE BATTERY ENERGY STORAGE COMPOUND ARE INDICATIVE AND SUBJECT TO DETAILED DESIGN.
2. FENCING SHOWN IS PALISADE. ALTERNATIVELY WELD MESH OR ACCOUSTIC FENCING MAY BE ADOPTED.

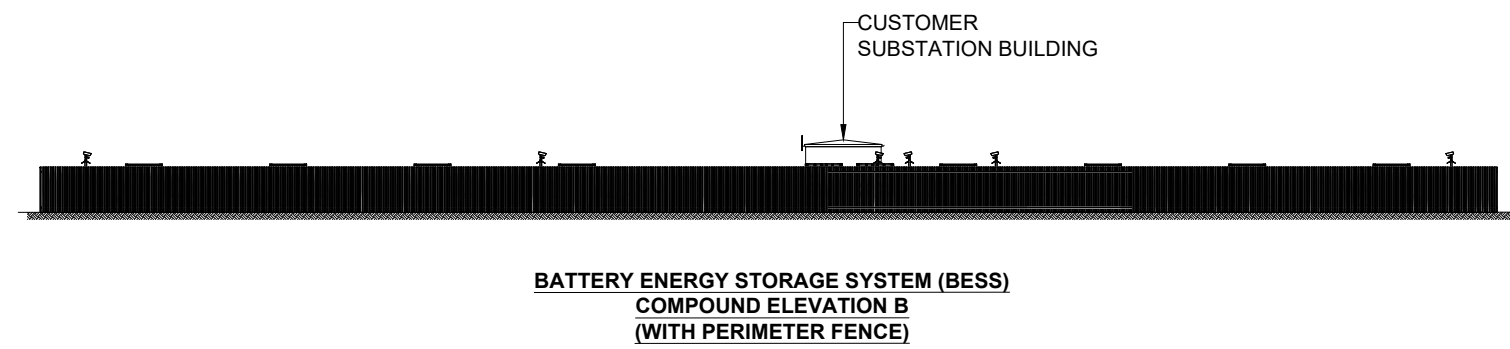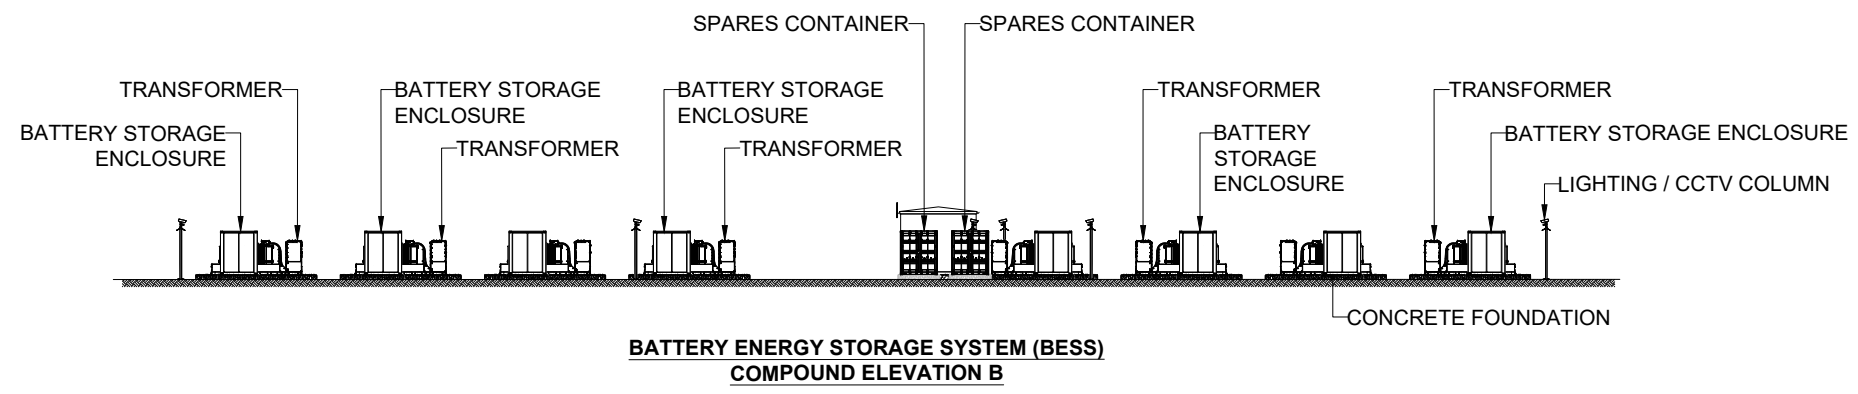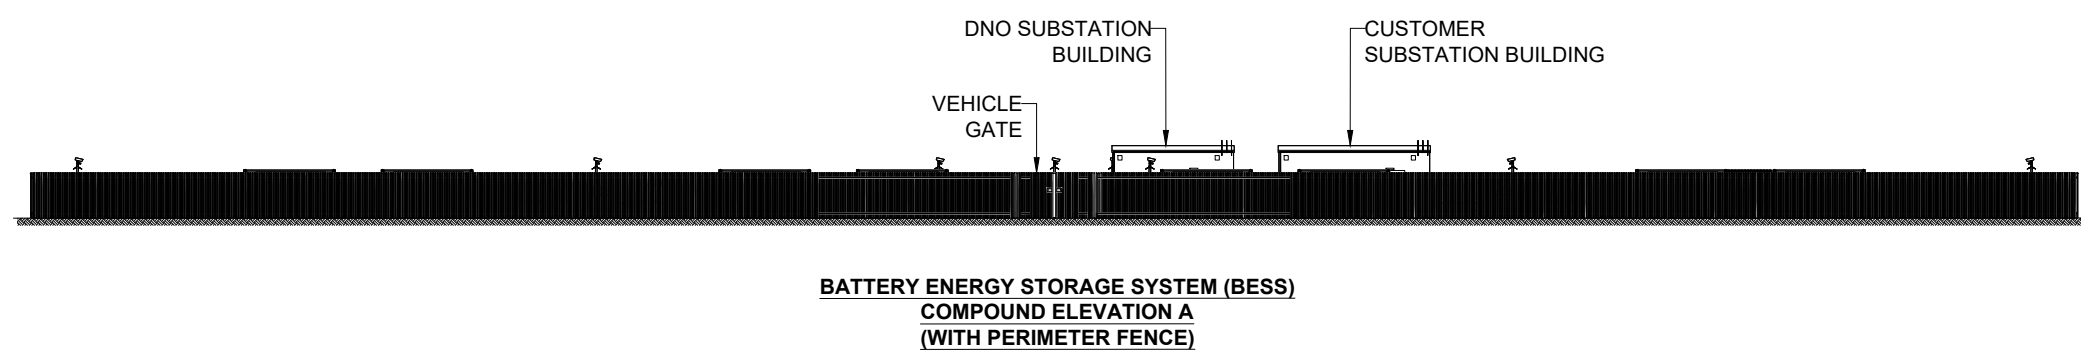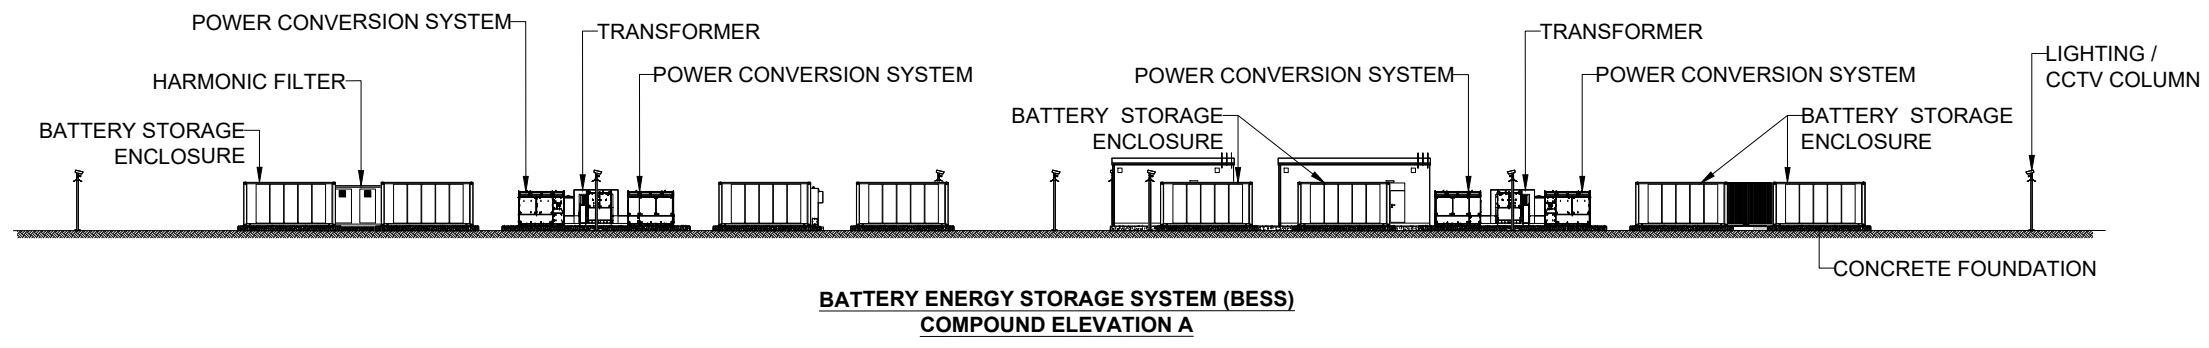

**BATTERY ENERGY STORAGE  
SYSTEM COMPOUND  
ELEVATIONS**

LAYOUT DWG	N/A	T-LAYOUT NO.	N/A
------------	-----	--------------	-----

DRAWING NUMBER	04542-RES-ERW-DR-EE-002	REV	1
----------------	-------------------------	-----	---

SCALE - 1:500 @ A3

**ENVIRONMENTAL IMPACT  
ASSESSMENT REPORT 2023**

THIS DRAWING IS THE PROPERTY OF RENEWABLE ENERGY SYSTEMS LTD. AND NO REPRODUCTION MAY BE MADE IN WHOLE OR IN PART WITHOUT PERMISSION