




HILL OF FARE WIND FARM

FIGURE 13.1


HILL OF FARE MASTERPLAN

© CROWN COPYRIGHT, ALL RIGHTS RESERVED.
2023 LICENCE NUMBER 0100031673.

- KEY:**
- SITE INFRASTRUCTURE
 - ACCESS TRACK
 - PUBLIC CAR PARKING
 - POTENTIAL ELECTRIC VEHICLE CHARGING POINTS
 - POTENTIAL LOCAL CONSTRUCTION CONTRACTORS
 - POTENTIAL REFURBISHED SHOOTING LODGE FOR VISITORS
 - INDICATIVE AREA FOR ADDITIONAL PUBLIC CAR PARKING (APPROX 2570m SOUTH OF SHOOTING LODGE - SEE INSET A)
- PROPOSED CULTURAL HERITAGE TRAIL**
- INTERPRETATION BOARD
 - ACCESS TRACK
 - PUBLIC ROUTE
- PROPOSED BEMP AREAS**
- BRACKEN MANAGEMENT
 - CHECKING / EXPAND PEATLAND RESTORATION AREA
 - RIPARIAN PLANTING
 - COMPENSATORY REPLANTING (27.2ha)

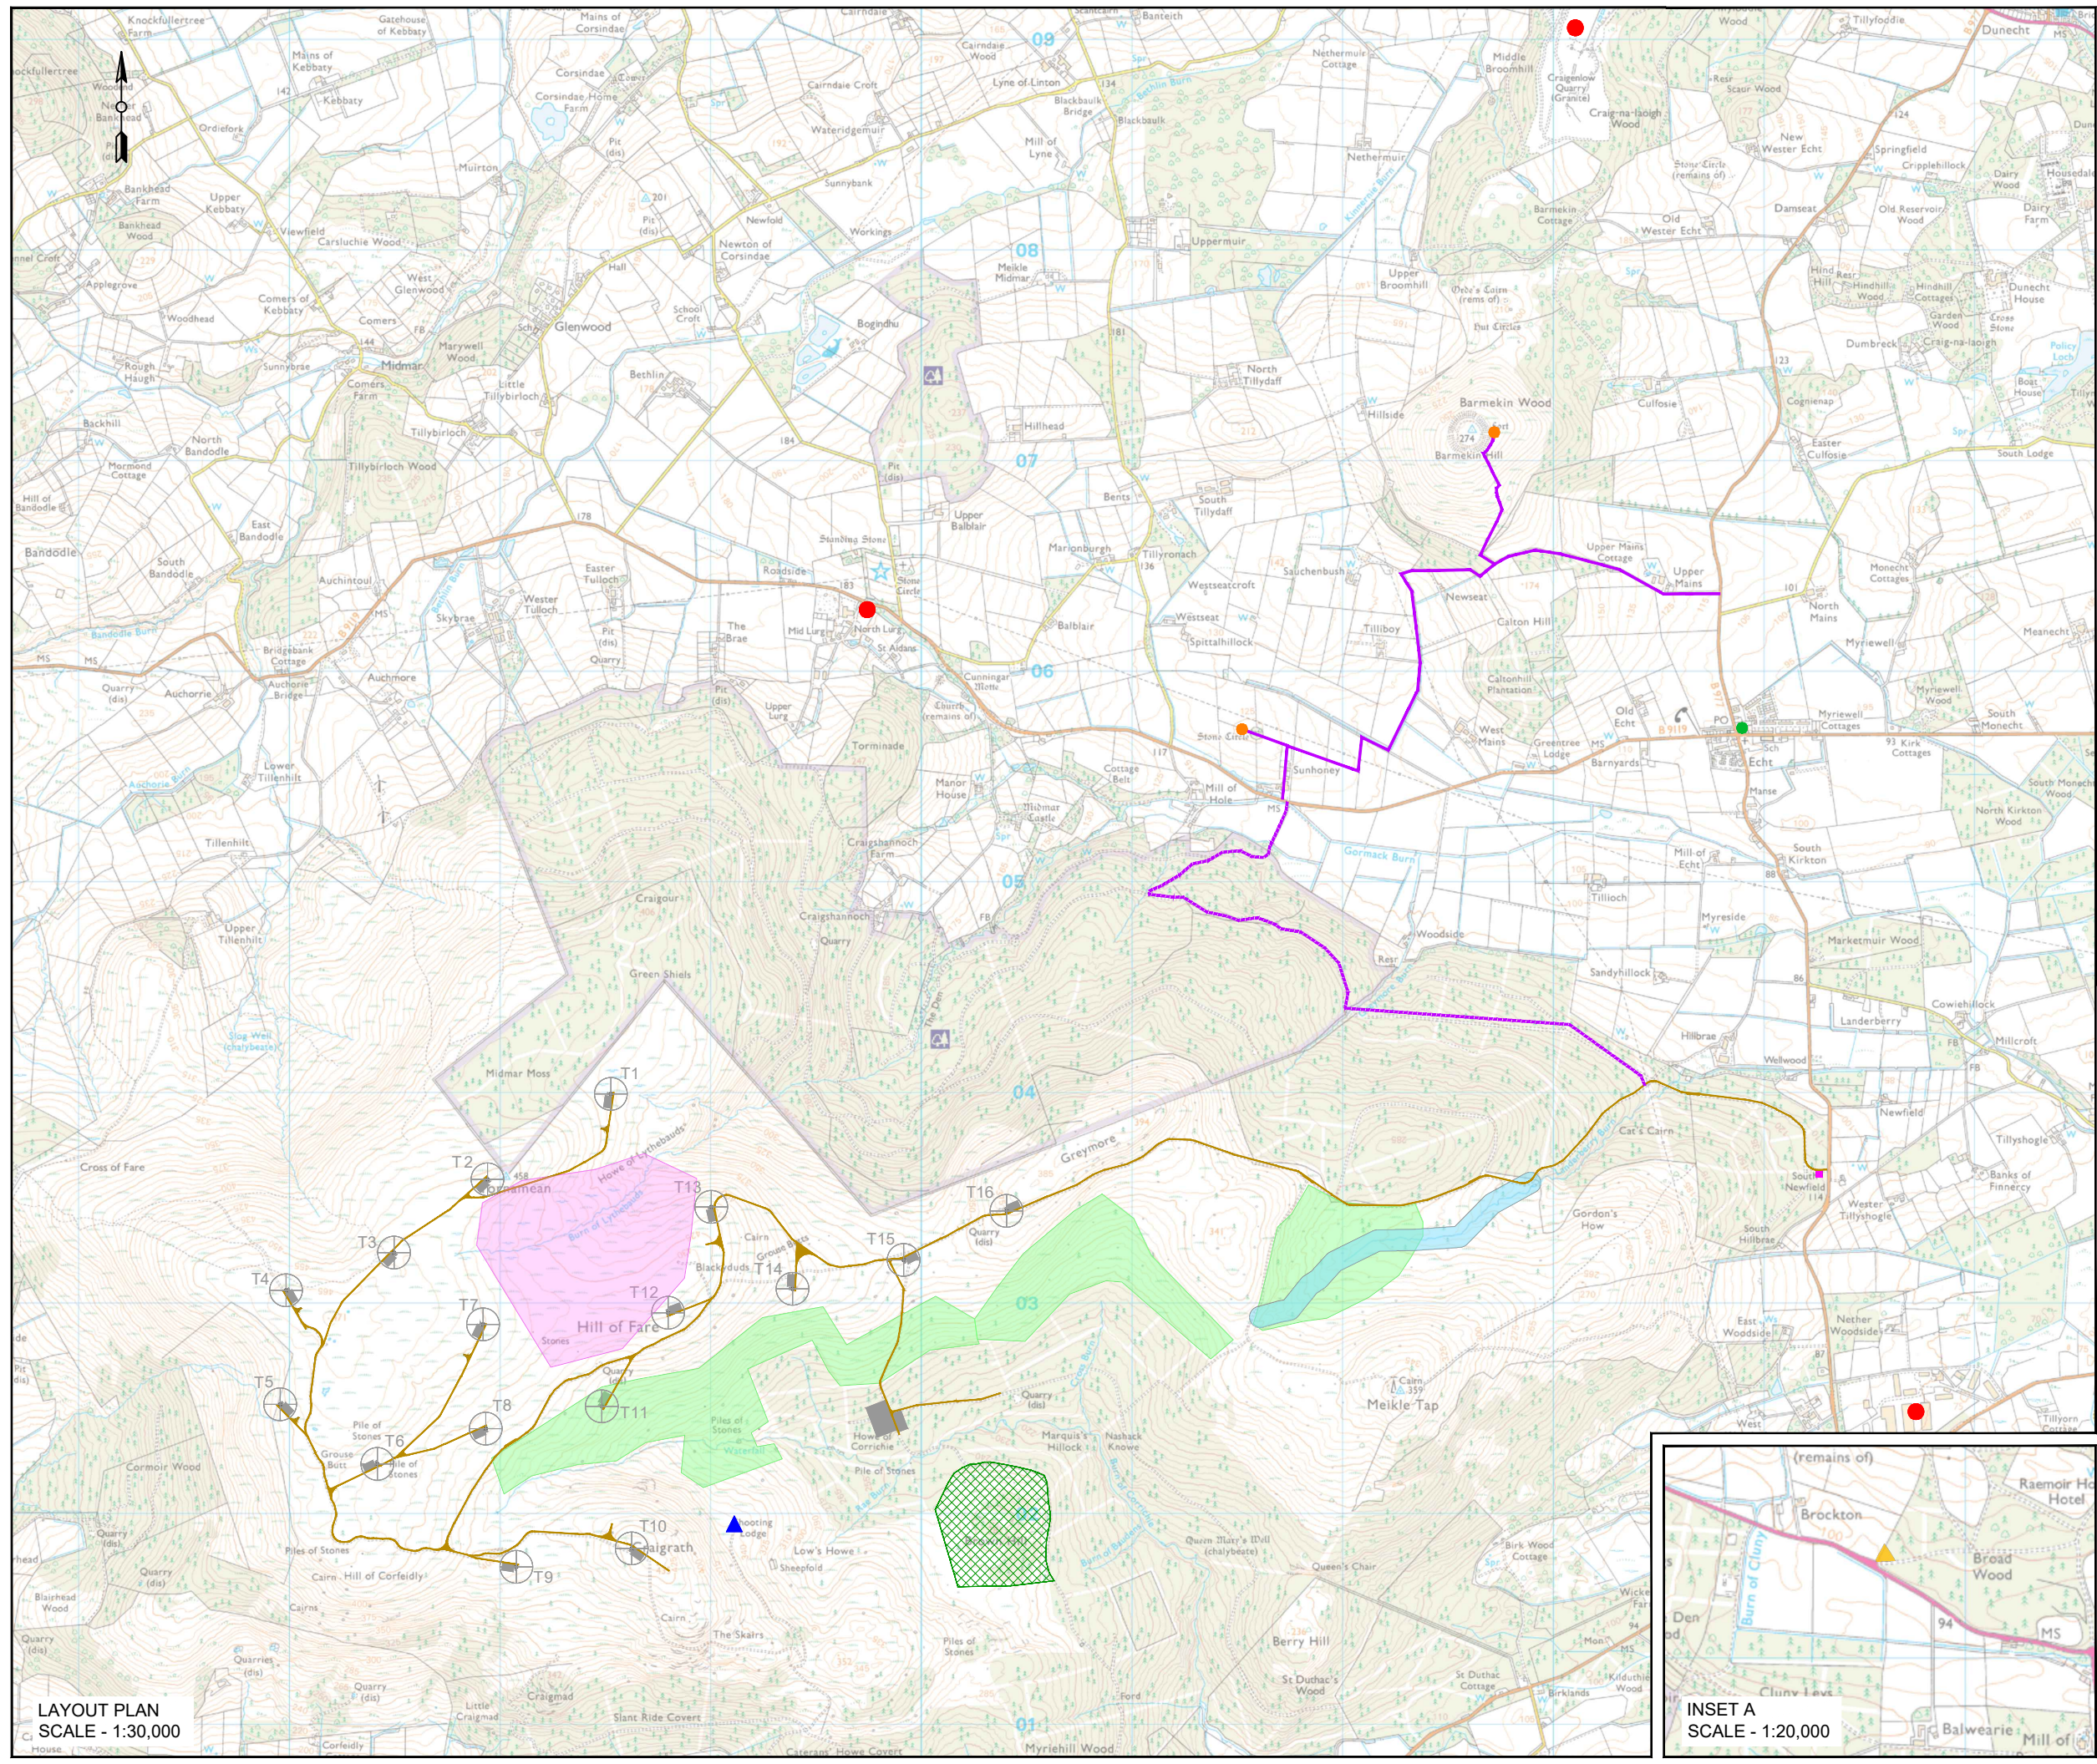

LAYOUT PLAN
SCALE - 1:30,000

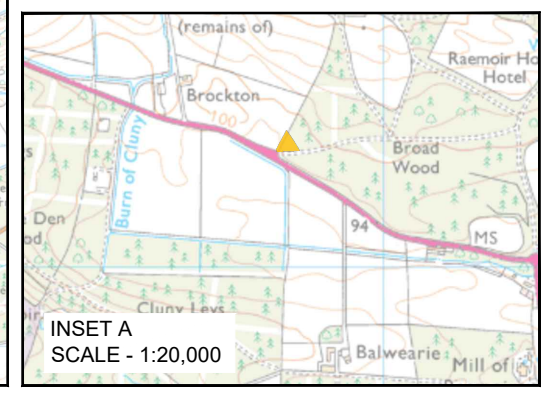

LAYOUT DWG N/A T-LAYOUT NO. PSCOHFR018

DRAWING NUMBER **04542-RES-LAY-DR-LE-005** REV **1**

SCALE - AS SHOWN @ A3

ENVIRONMENTAL IMPACT ASSESSMENT REPORT 2023

THIS DRAWING IS THE PROPERTY OF RENEWABLE ENERGY SYSTEMS LTD. AND NO REPRODUCTION MAY BE MADE IN WHOLE OR IN PART WITHOUT PERMISSION