



# HILL OF FARE WIND FARM

## FIGURE 1.2

### INFRASTRUCTURE LAYOUT

© CROWN COPYRIGHT, ALL RIGHTS RESERVED.  
2023 LICENCE NUMBER 0100031673.

- KEY:
- SITE BOUNDARY
  - WIND TURBINE (180m TIP HEIGHT)
  - WIND TURBINE (200m TIP HEIGHT)
  - UPGRADED SITE TRACK
  - PROPOSED CUT TRACK
  - PROPOSED FLOATING TRACK
  - WATERCOURSE CROSSING
  - CRANE HARDSTANDING AREA
    - PERMANENT
    - TEMPORARY
  - TEMPORARY ENABLING WORKS COMPOUND DURING CONSTRUCTION/  
PERMANENT PUBLIC CAR PARKING DURING OPERATION
  - TEMPORARY CONSTRUCTION COMPOUND
  - CONTROL BUILDING & SUBSTATION COMPOUND WITH HARDSTANDING AREA
  - BATTERY STORAGE
  - BORROW PIT SEARCH AREA
  - TEMPORARY BATCHING PLANT
  - SITE ENTRANCE LOCATION

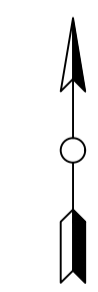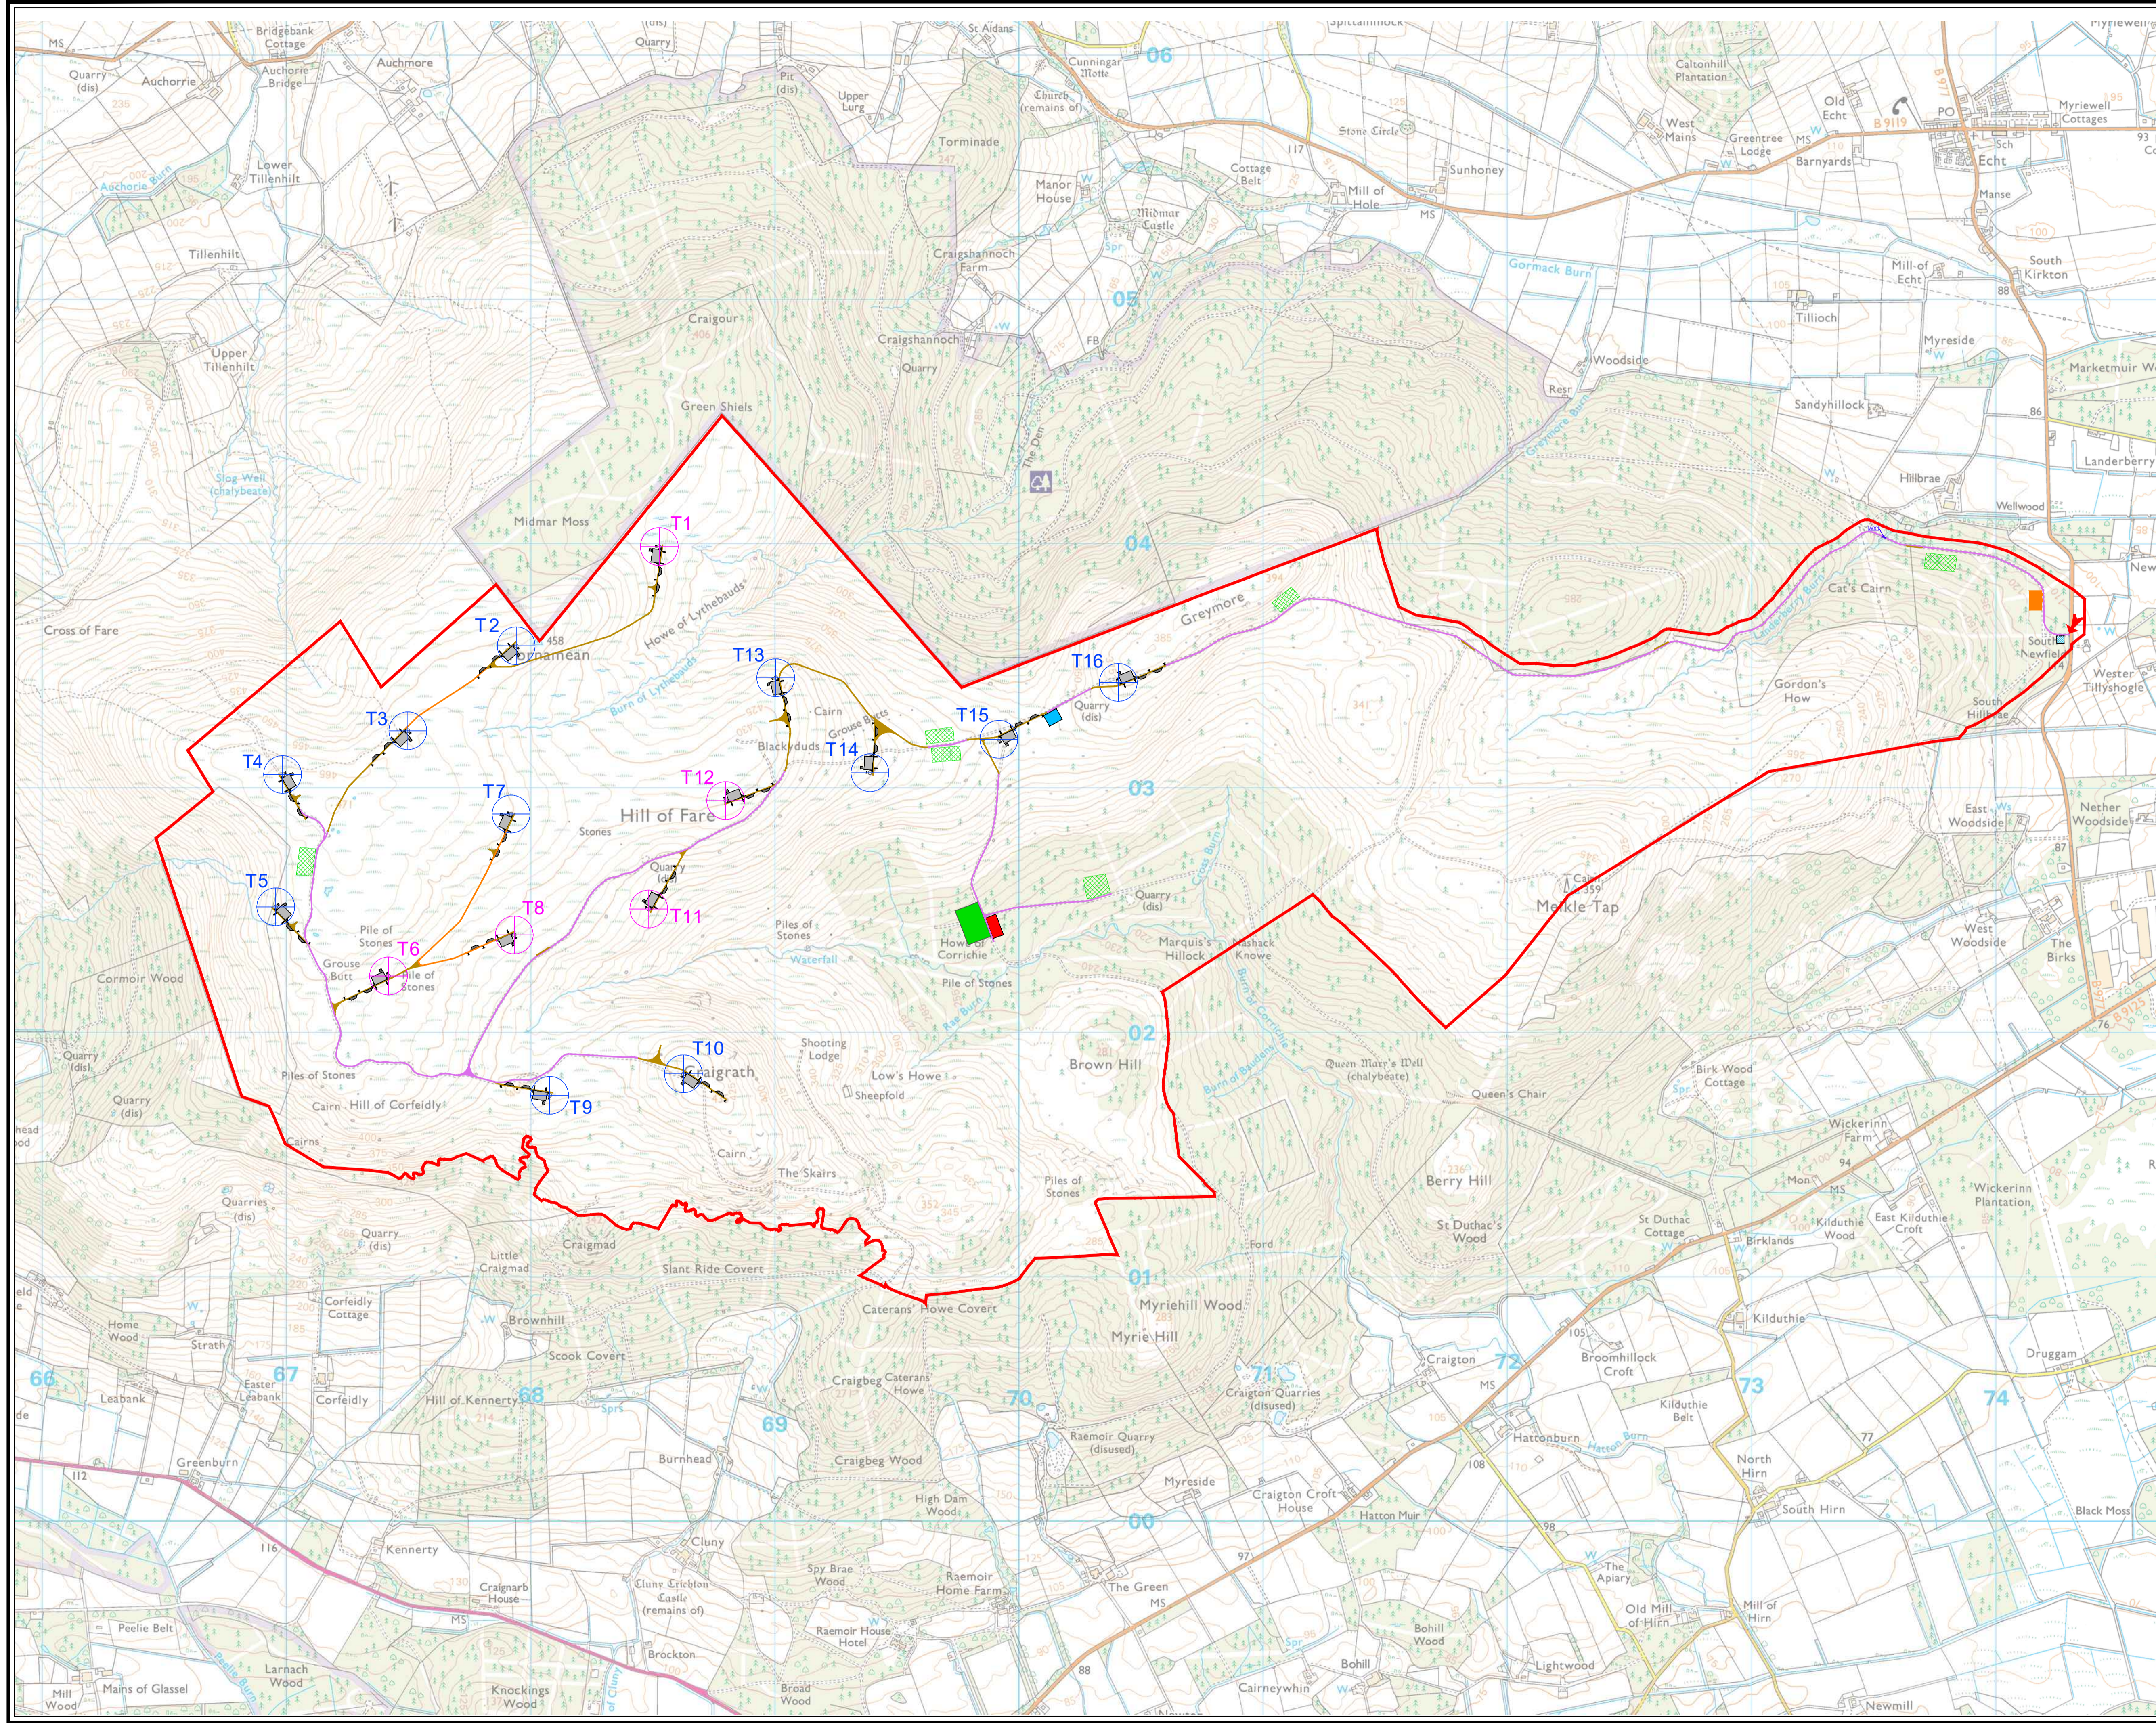

LAYOUT DWG	N/A	T-LAYOUT NO.	N/A
------------	-----	--------------	-----

DRAWING NUMBER	04542-RES-LAY-DR-PE-001	REV	4
----------------	-------------------------	-----	---

SCALE - 1:12,500 @ A1

ENVIRONMENTAL IMPACT ASSESSMENT REPORT 2023

THIS DRAWING IS THE PROPERTY OF RENEWABLE ENERGY SYSTEMS LTD. AND NO REPRODUCTION MAY BE MADE IN WHOLE OR IN PART WITHOUT PERMISSION