


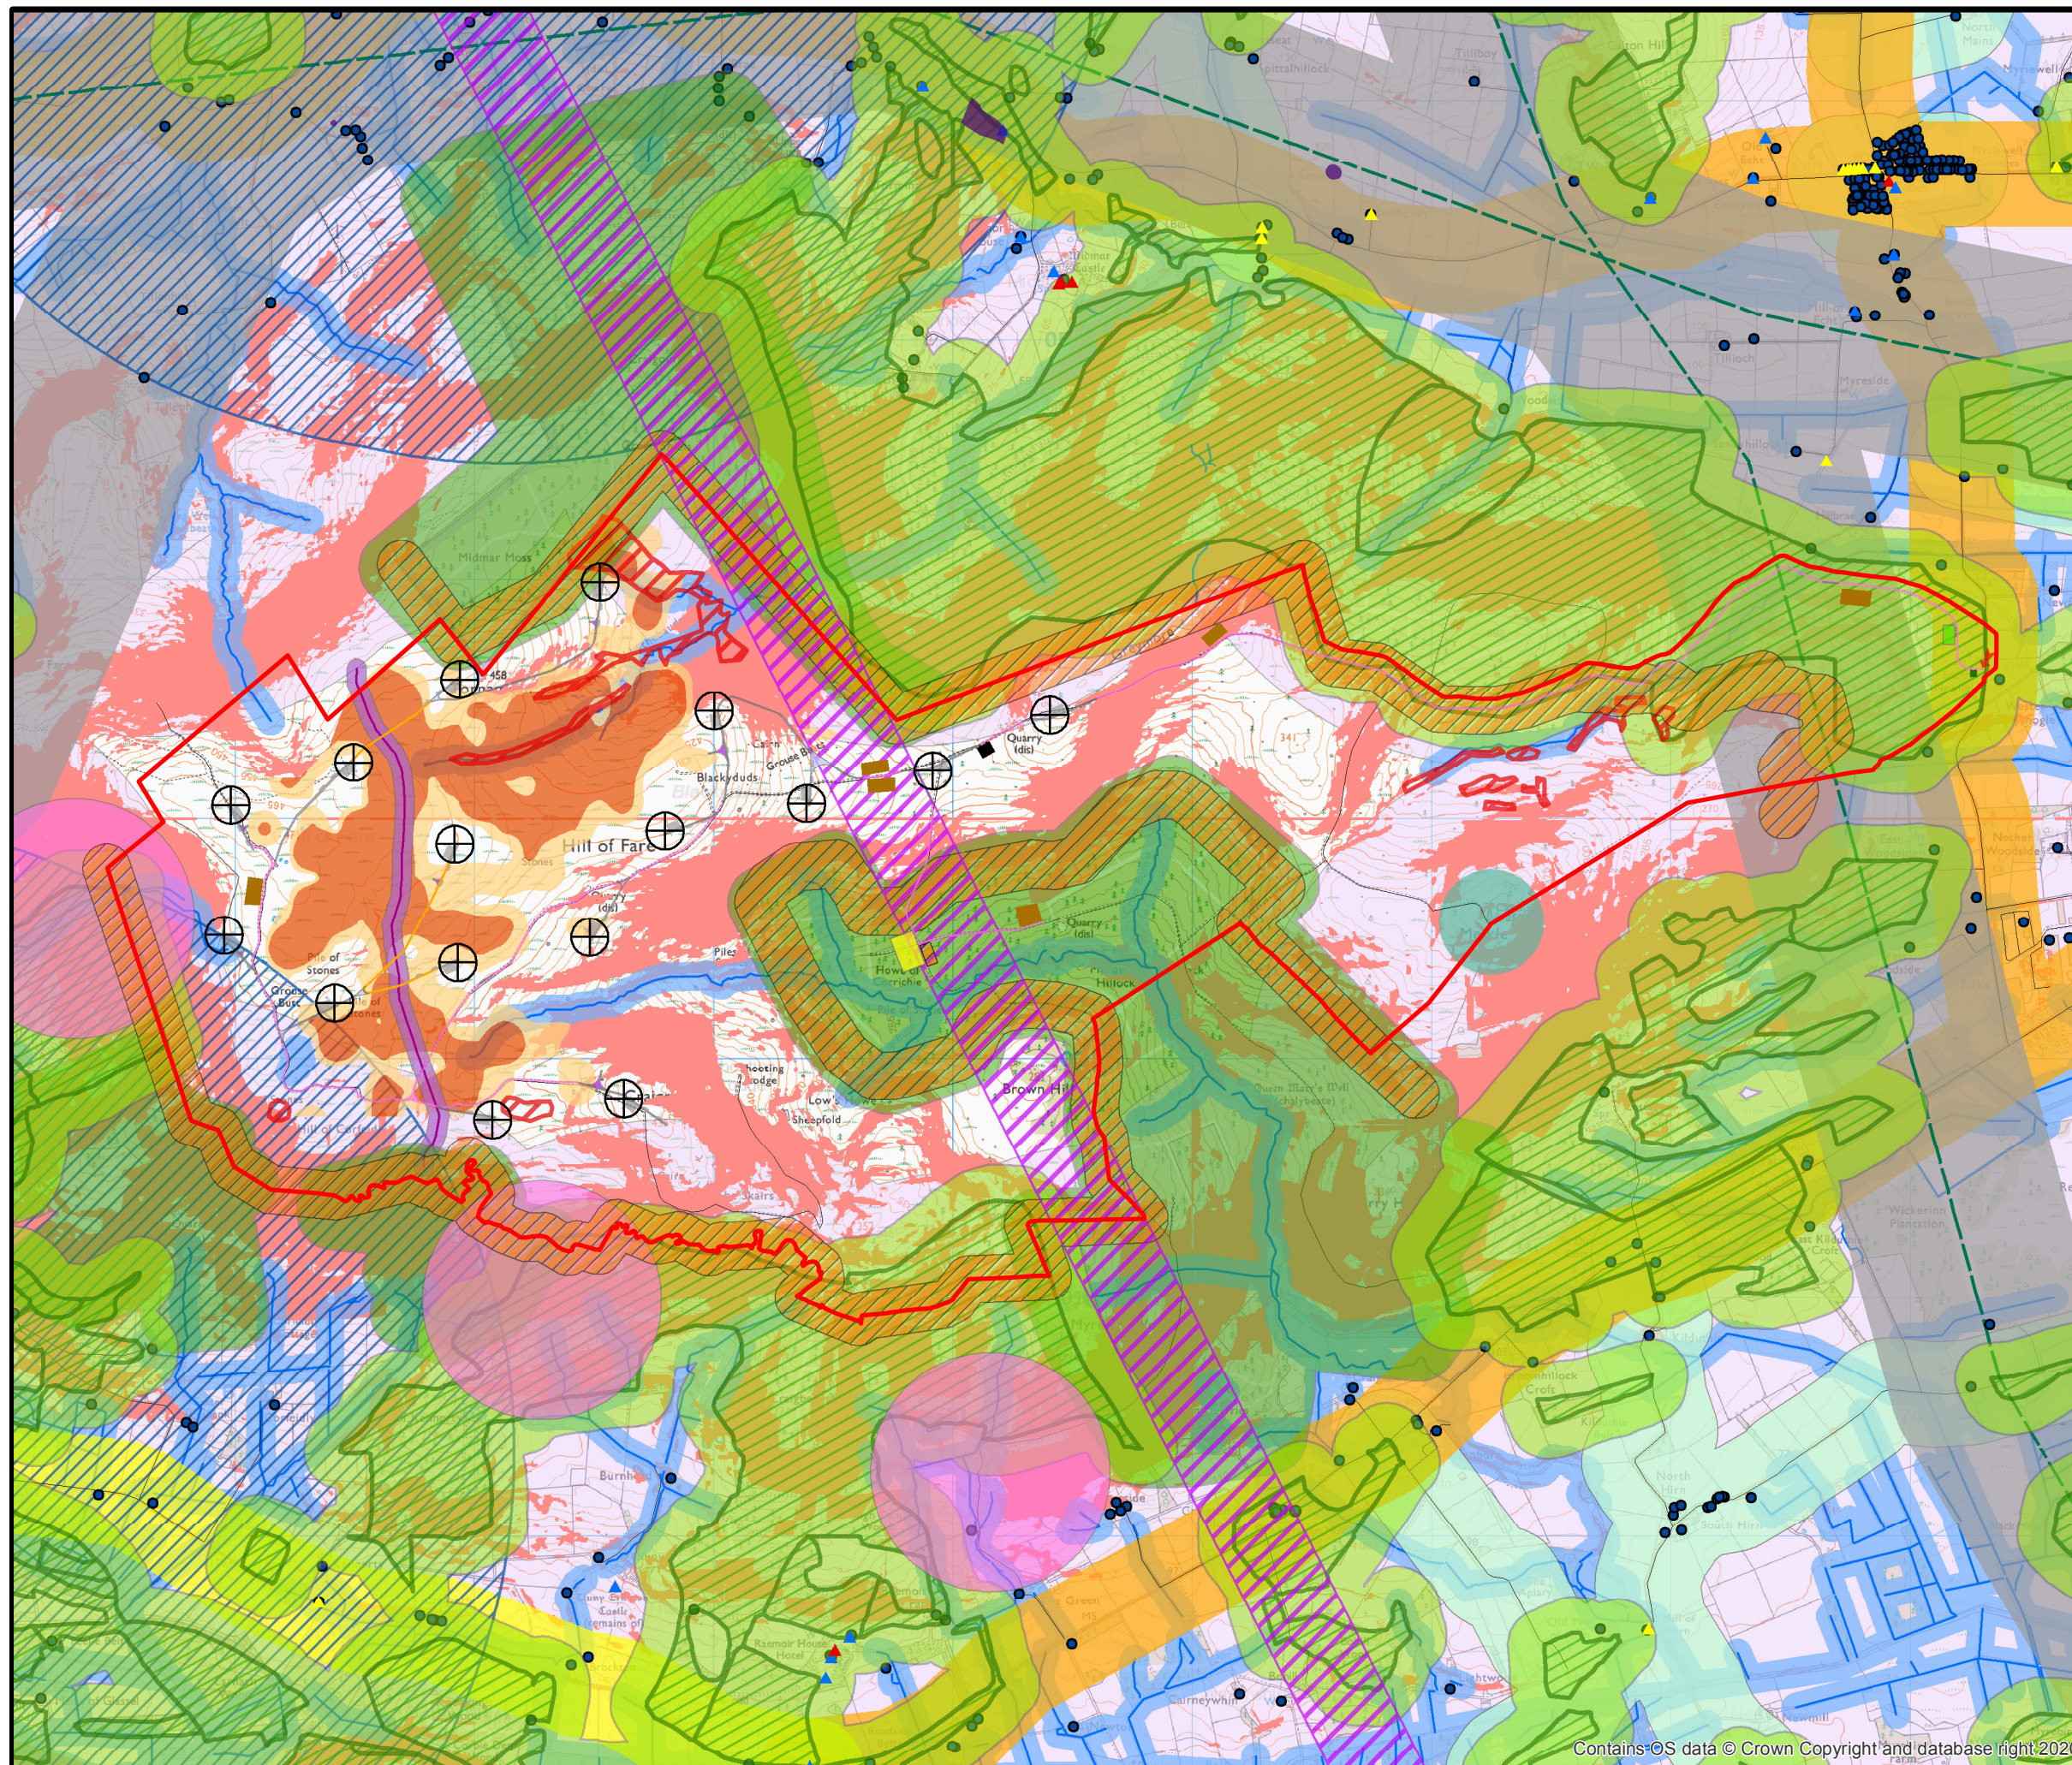




























 
















**HILL OF FARE WIND FARM
EIA REPORT**

**FIG 3.1
CONSTRAINTS**

© CROWN COPYRIGHT, ALL RIGHTS RESERVED.
2023 LICENCE NUMBER 0100031673.



KEY

-  Site Boundary
-  Turbine Layout
-  Borrow Pit - Search Area
-  Permanent Public Car Park
-  Temporary Enabling Works Compound
-  Batching Plant
-  Battery Storage
-  Control Building & Substation
-  Crane Hardstanding Area
-  Proposed Cut Track
-  Proposed Floating Track
-  Site Entrance Location
-  Turning Heads
-  Upgraded Tracks
-  Watercourse Crossing
-  Site Boundary
-  177.5 m Telecoms Links Buffer
-  HES Scheduled Monuments
- HES Listed Buildings**
- CATEGORY**
-  A
-  B
-  C
-  100 m Bat Buffer
- GWLTE**
-  High NVC GWLTE
-  500 m Ornithology Buffer
-  Ancient Woodland Inventory
-  150 m Ancient Woodland Buffer
-  150 m Forestry Buffer
-  SSE Underground Cable Route
-  40 m SSE Underground Cable Route Buffer
- Peat Depth**
-  <0.5m
-  0.5 - 0.99 m
-  >0.99 m
-  Houses
-  1500 m Houses Buffer
-  2500 m Settlements Buffer
-  Overhead Line
-  465 m Overhead Line Buffer
-  Roads
-  220 m A Roads Buffer (110% TH)
-  220 m B Roads Buffer (110% TH)
-  220 m Minor Roads Buffer (110% TH)
-  Watercourses
-  60 m Hydrology Buffer
-  220 m Communication Mast Buffer (110% TH)
- Slope**
-  0° - 10°
-  >10°

SCALE - 1:27,061 @ A3

**ENVIRONMENTAL IMPACT ASSESSMENT
REPORT 2023**

THIS DRAWING IS THE PROPERTY OF RENEWABLE ENERGY
SYSTEMS LTD. AND NO REPRODUCTION MAY BE MADE IN
WHOLE OR IN PART WITHOUT PERMISSION